

17	Treppenhaus
B:	Platten
W:	Abrieb
D:	Abrieb
Bfl. Tot.	:11.55 m ²
Ffl.	:0.00 m ²
OK f.B.	:-2.74 m
UK f.D.	:2.345 m

19	Technik
B:	Unterlagsboden
W:	AW- Beton / IW KS
D:	Beton
Bfl. Tot.	:19.29 m ²
Ffl.	:0.27 m ²
OK f.B.	:-2.75 m
UK f.D.	:2.355 m

18	Eingang / Gang
B:	Platten
W:	Abrieb
D:	Abrieb
Bfl. Tot.	:24.65 m ²
Ffl.	:0.00 m ²
OK f.B.	:-2.74 m
UK f.D.	:2.345 m

20	Gemeinschaftsraum
B:	Unterlagsboden
W:	KS
D:	Beton
Bfl. Tot.	:27.28 m ²
Ffl.	:2.86 m ²
OK f.B.	:-2.74 m
UK f.D.	:2.345 m


21	Keller 1
B:	Beton
W:	Beton / KS
D:	Beton
Bfl. Tot.	:12.70 m ²
Ffl.	:0.60 m ²
OK f.B.	:-2.84 m
UK f.D.	:2.445 m

23	Garage
B:	Beton
W:	Beton
D:	Beton
Bfl. Tot.	:32.00 m ²
Ffl.	:0.00 m ²
OK f.B.	:-2.97 m
UK f.D.	:-2.30 m

22	Keller 2
B:	Beton
W:	KS
D:	Beton
Bfl. Tot.	:12.70 m ²
Ffl.	:0.60 m ²
OK f.B.	:-2.84 m
UK f.D.	:2.445 m

24	Tiefgarage
B:	Beton
W:	Beton
D:	Beton
Bfl. Tot.	:64.96 m ²
Ffl.	:0.00 m ²
OK f.B.	:-4.66 m
UK f.D.	:2.30-3.95 m

Grundriss Kellergeschoss

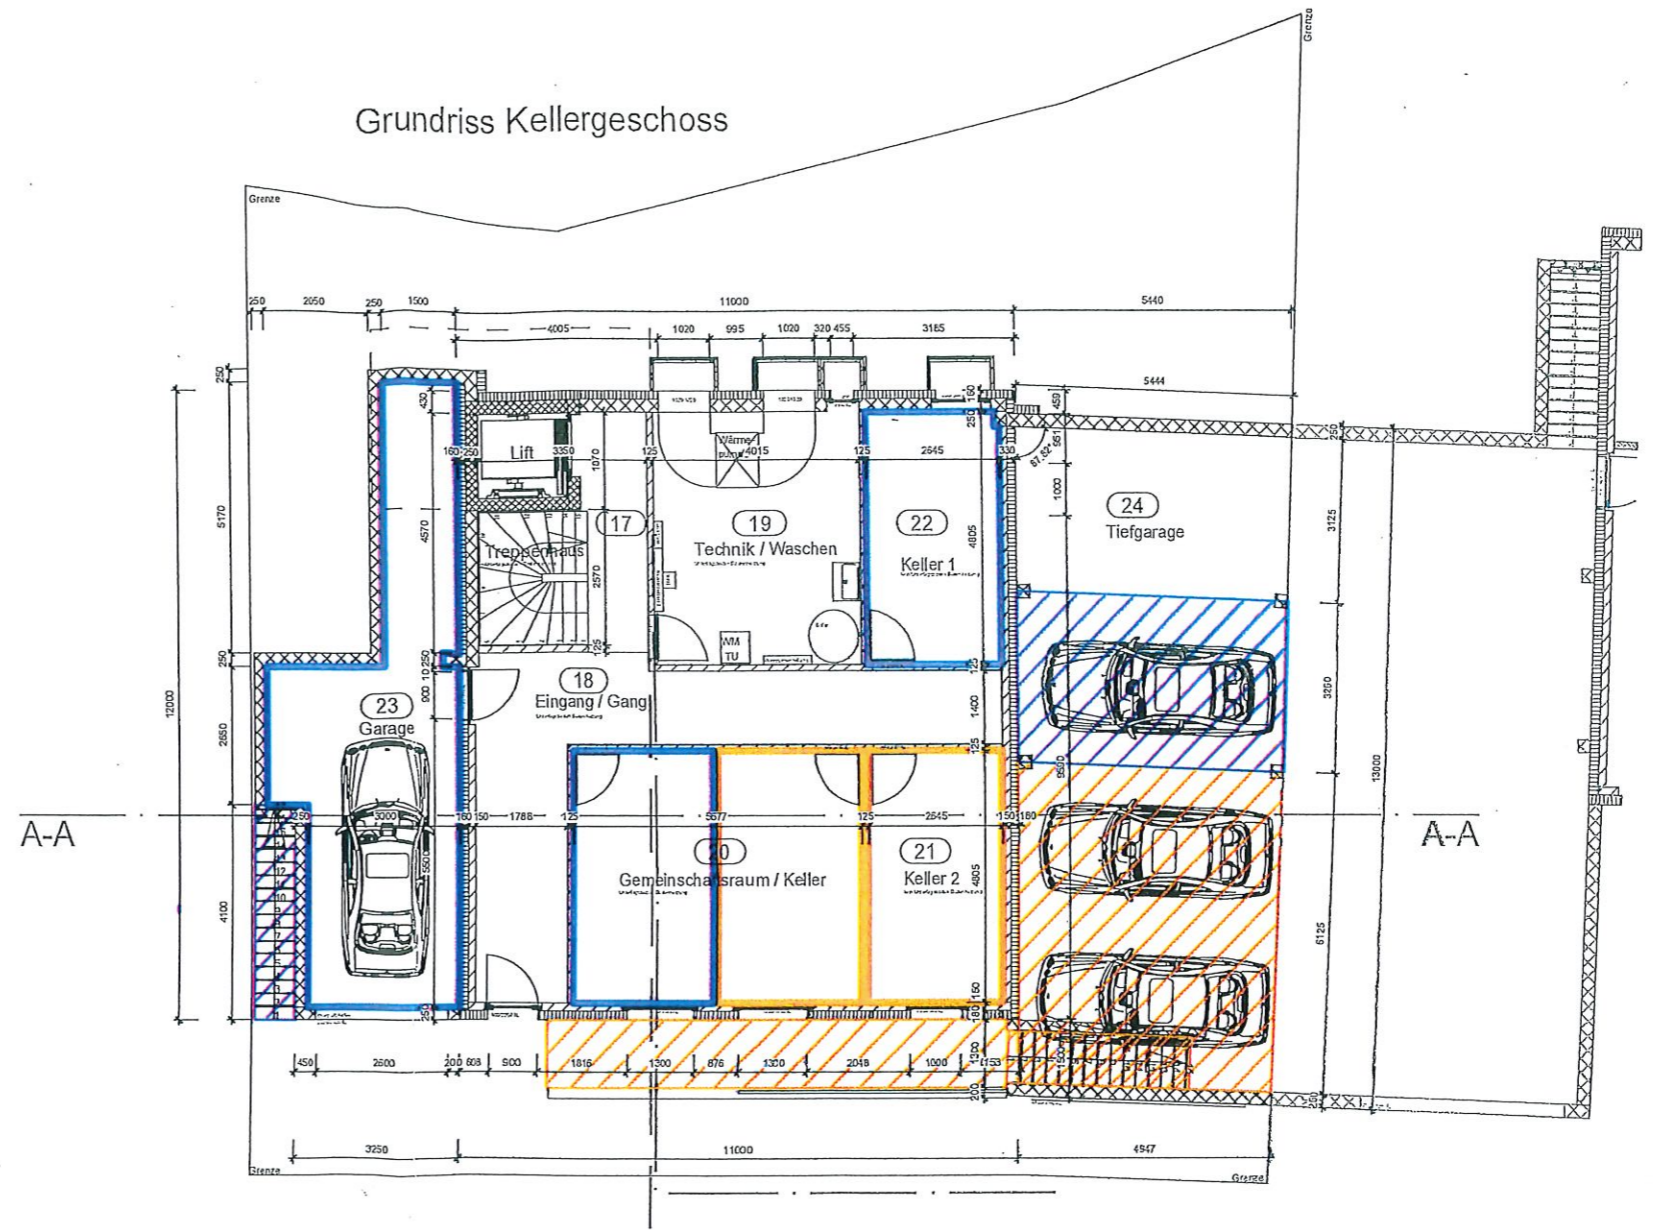

Grundriss KG, DEFH 13-14

Phase: Nutzungsverhältnisse

Auftrag Nr.:

Msst.: 1: 200

Wiedmer Holzbau AG T: 033 681 15 25
 Angen 25 F: 033 681 15 20
 3753 Oey M: h.wiedmer@wiedmer-holzbau.ch
 www.wiedmer-holzbau.ch

gez. jw
 Datum 10.02.2017
 Rev. 1 : 29.08.2017
 Rev. 2 : 28.02.2018
 Rev. 3 :

Format A1 841 x 594mm
 Datei :